

Aluminum Wood Double-Hung Windows

Builder's Classic (Tilt)

Replacement Parts



Table of Contents

Exploded View	54
Parts List	55
Liners and Stops	56 – 58
Picture Glass Bead and Cutting Schedule	58
Glazing Bead	59
Glass	60 – 62
Sash Assembly	63 – 65
3/4" Insulating Sash	63 – 64
3/4" Low-E Sash	63 – 64
1" Picture Sash	65
Jambliner Replacements	66
Block & Tackle Replacements	67 – 68
Miscellaneous	69 – 72
Double-Hung Hardware	69
Fastener Schedule	70
Weatherstripping/Miscellaneous	70
Nailing Fins	71 – 72


Aluminum Wood Double-Hung Windows

Builder's Classic (Tilt)

Replacement Parts

Exploded View

Aluminum Wood - Double-Hung
Builder's Classic (Tilt)

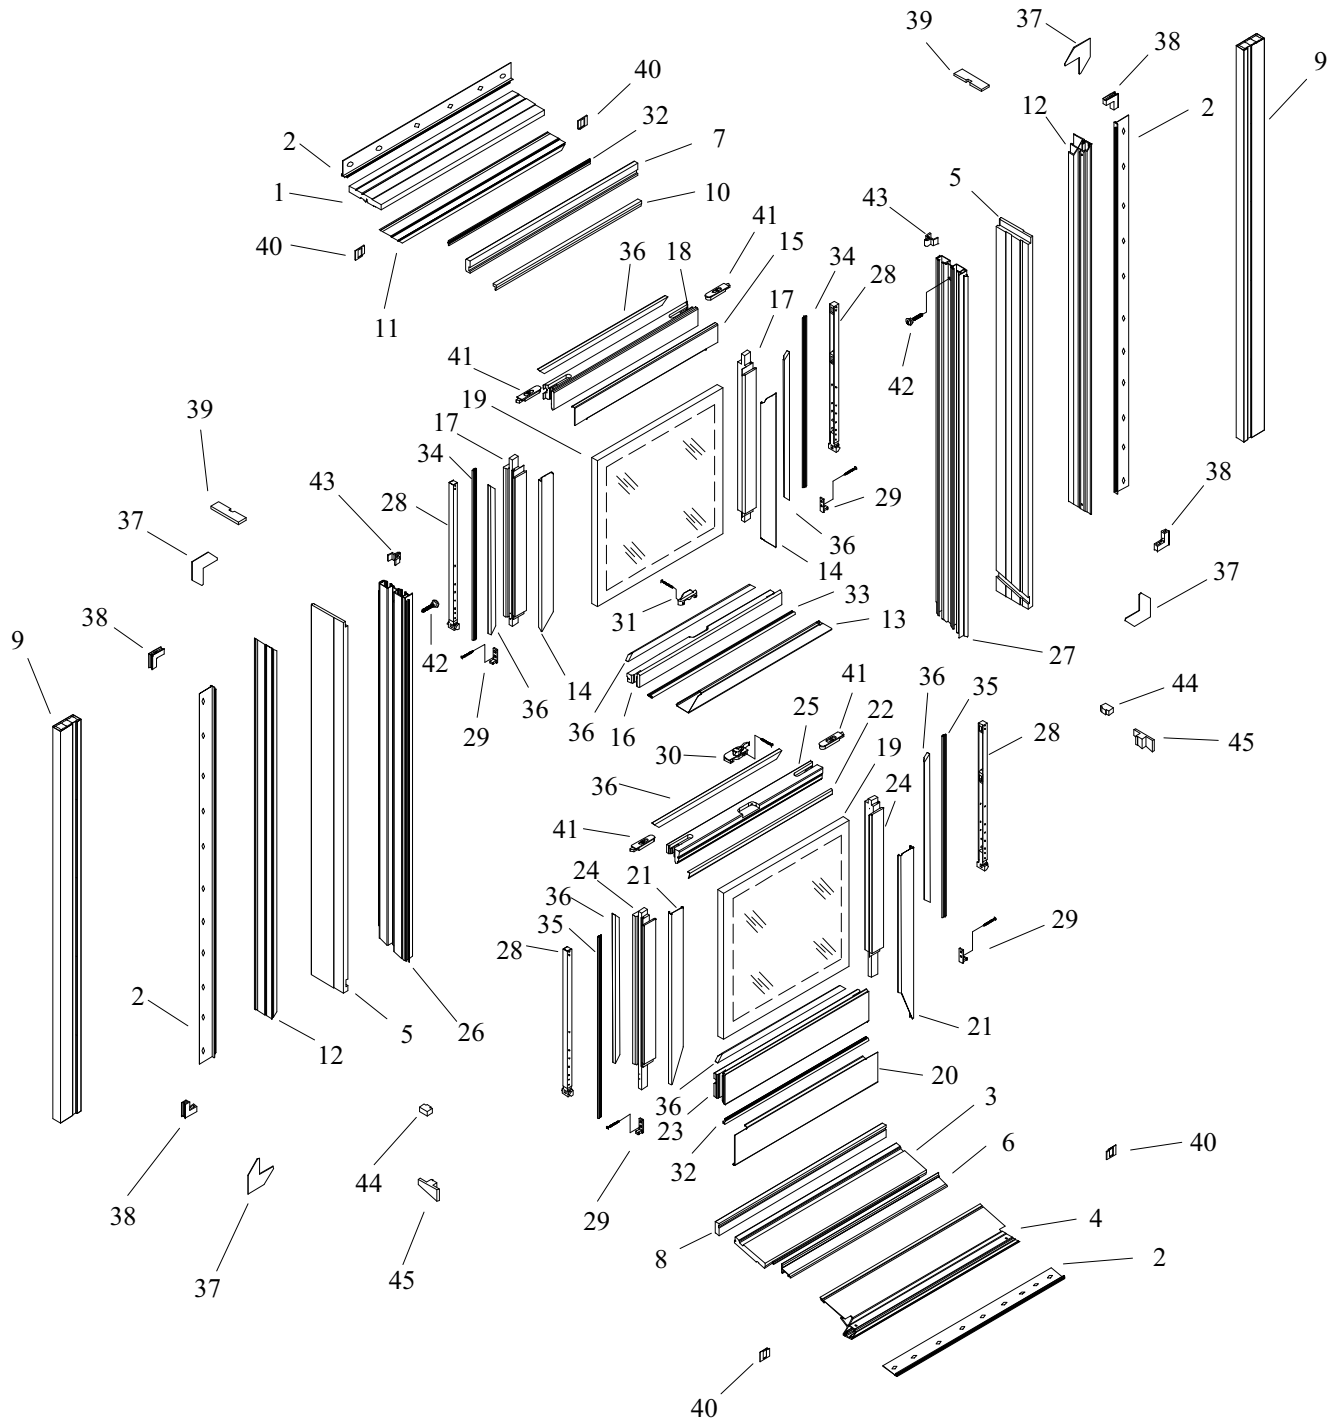

Aluminum Wood Double-Hung Windows

Builder's Classic (Tilt)

Replacement Parts



Parts List

Item No.	Description
1.	Head Jamb
2.	Head and Jamb Nailing Fin
3.	Sill Jamb
4.	Sill Cladding
5.	Side Jamb
6.	Frost Barrier
7.	Head Inside Liner
8.	Sill Liner
9.	Right & Left Inside Liner
10.	Head Parting Stop
11.	Head Roll Form Cladding
12.	Side Jamb Roll Form Cladding
13.	Top Checkrail Roll Form Cladding
14.	Top Stile Roll Form Cladding
15.	Top Rail Roll Form Cladding
16.	Top Checkrail
17.	Top Operator Stile
18.	Top Rail
19.	Glass
20.	Bottom Rail Roll Form Cladding
21.	Bottom Stile Roll Form Cladding
22.	Bottom Checkrail Roll Form Cladding
23.	Bottom Rail
24.	Bottom Operator Stile
25.	Bottom Checkrail
26.	Left Side Balance
27.	Right Side Balance
28.	Balance Spring Assembly
29.	Clutch Pin
30.	Lock
31.	Lock Keeper
32.	Top & Bottom Rail Weatherstrip
33.	Top Checkrail Weatherstrip
34.	Top Stile Weatherstrip
35.	Bottom Stile Weatherstrip
36.	Glazing Strip
37.	Nailing Fin Pads
38.	Corner Key
39.	Balance Head Gasket
40.	Corner Gasket
41.	Tilt Latch
42.	Balance Hanger Pin
43.	Sash Bumper
44.	Balance Front Foam Block
45.	Balance Rear Foam Block

Aluminum Wood - Double-Hung
Builder's Classic (Tilt)




Aluminum Wood Double-Hung Windows

Builder's Classic (Tilt)


Replacement Parts

Liners and Stops

Aluminum Wood - Double-Hung
Builders Classic (Tilt)

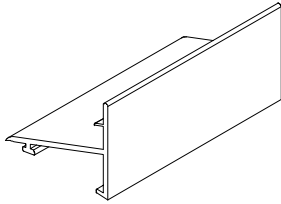

Item #6 Frost Barrier	Part No.	
	White	Almond
16 ALWD DH Operating	038128	013343
20 ALWD DH Operating	038129	013344
24 ALWD DH Operating	038130	013389
28 ALWD DH Operating	038131	013390
32 ALWD DH Operating	038132	013391
36 ALWD DH Operating	038133	013445
40 ALWD DH Operating	038134	013450
36 ALWD DH Picture	038135	013473
44 ALWD DH Picture	038136	013503
48 ALWD DH Picture	038137	013504
56 ALWD DH Picture	038138	013505
64 ALWD DH Picture	038139	013506
Hi-Per formance		
16 ALWD DH Operating	038152	013509
20 ALWD DH Operating	038153	013510
24 ALWD DH Operating	038154	013511
28 ALWD DH Operating	038155	013512
32 ALWD DH Operating	038156	013521
36 ALWD DH Operating	038157	013522
40 ALWD DH Operating	038158	013523
32-1/2 ALWD DH Picture	085285	085286
36-1/2 ALWD DH Picture	038159	013524
44-1/2 ALWD DH Picture	038160	013525
48-1/2 ALWD DH Picture	038161	013526
56-1/2 ALWD DH Picture	038162	013538
64-1/2 ALWD DH Picture	038163	013539

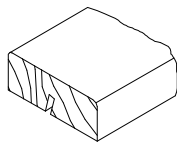

Item #7 Head Inside Liner	Part No.
	16 ALWD DH Head Inside Liner
20 ALWD DH Head Inside Liner	F200171
24 ALWD DH Head Inside Liner	F200172
28 ALWD DH Head Inside Liner	F200173
32 ALWD DH Head Inside Liner	F200174
36 ALWD DH Head Inside Liner	F200175
40 ALWD DH Head Inside Liner	F200176
32 ALWD DH Picture Head Inside Liner	F200586
36 ALWD DH Picture Head Inside Liner	F200587
44 ALWD DH Picture Head Inside Liner	F200588
48 ALWD DH Picture Head Inside Liner	F200589
56 ALWD DH Picture Head Inside Liner	F200590
64 ALWD DH Picture Head Inside Liner	F200591

Note: Parts drawings not to scale.

Aluminum Wood Double-Hung Windows


Builder's Classic (Tilt)

Replacement Parts




Liners and Stops

Item #8	Part No.
Sill Liner	
16 ALWD DH Sill Liner	F200033
20 ALWD DH Sill Liner	F200034
24 ALWD DH Sill Liner	F200035
28 ALWD DH Sill Liner	F200036
32 ALWD DH Sill Liner	F200037
36 ALWD DH Sill Liner	F200038
40 ALWD DH Sill Liner	F200039
32 ALWD DH Picture Sill Liner	209514
36 ALWD DH Picture Sill Liner	209515
44 ALWD DH Picture Sill Liner	209516
48 ALWD DH Picture Sill Liner	209517
56 ALWD DH Picture Sill Liner	209518
64 ALWD DH Picture Sill Liner	209519
Hi-Performance	
16 ALWD DH Sill Liner	F200040
20 ALWD DH Sill Liner	F200041
24 ALWD DH Sill Liner	F200042
28 ALWD DH Sill Liner	F200043
32 ALWD DH Sill Liner	F200044
36 ALWD DH Sill Liner	F200045
40 ALWD DH Sill Liner	F200046

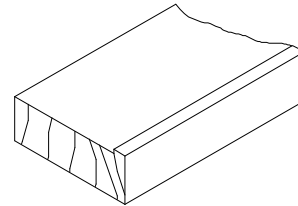


Item #9	Part No.
Right and Left Side Inside Liner	
14 ALWD DH Right and Left Side Inside Liner	202237
16 ALWD DH Right and Left Side Inside Liner	202238
20 ALWD DH Right and Left Side Inside Liner	202239
22 ALWD DH Right and Left Side Inside Liner	202240
24 ALWD DH Right and Left Side Inside Liner	202241
26 ALWD DH Right and Left Side Inside Liner	203702
28 ALWD DH Right and Left Side Inside Liner	202242
30 + 24/36 ALWD DH Right and Left Side Inside Liner	202244
32 ALWD DH Right and Left Side Inside Liner	204672
34 ALWD DH Right and Left Side Inside Liner	202243
36 ALWD DH Right and Left Side Inside Liner	204528
40 ALWD DH Right and Left Side Inside Liner	F200847
42 ALWD DH Right and Left Side Inside Liner	F200848
Hi-Performance	
14 ALWD DH Right and Left Side Inside Liner	F200047
16 ALWD DH Right and Left Side Inside Liner	F200048
20/42 ALWD DH Right and Left Side Inside Liner	F200049
22/16 ALWD DH Right and Left Side Inside Liner	F200050
24/50 ALWD DH Right and Left Side Inside Liner	F200051
26/54 ALWD DH Right and Left Side Inside Liner	F200052
28/58 ALWD DH Right and Left Side Inside Liner	F200053
30/62 ALWD DH Right and Left Side Inside Liner	F200054
24/36 ALWD DH Right and Left Side Inside Liner	F200054
36/24 ALWD DH Right and Left Side Inside Liner	F200054
32/66 ALWD DH Right and Left Side Inside Liner	F200055
27/70 ALWD DH Right and Left Side Inside Liner	F200056
36/74 ALWD DH Right and Left Side Inside Liner	F200057
40 ALWD DH Right and Left Side Inside Liner	F200058
42 ALWD DH Right and Left Side Inside Liner	F200059

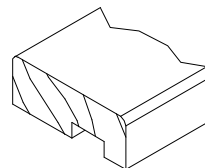

Aluminum Wood - Double-Hung
Builders Classic (Tilt)

Note: Parts drawings not to scale.

Liners and Stops

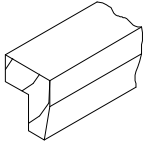


Item #10

Head Parting Stop	Part No.
16 ALWD DH Head Parting Stop	211639
20 ALWD DH Head Parting Stop	211640
24 ALWD DH Head Parting Stop	211641
28 ALWD DH Head Parting Stop	211642
32 ALWD DH Head Parting Stop	211643
36 ALWD DH Head Parting Stop	211644
40 ALWD DH Head Parting Stop	211655


Aluminum Wood - Double-Hung
Builder's Classic (Tilt)

Picture Glass Bead and Cutting Schedule

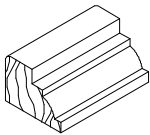

Picture Glass Bead (Not Shown) Part No.

Lineal ALWD 3 MM DH Picture Wood Glass Bead 212536

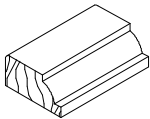

Lineal ALWD 6 MM DH Picture Wood Glass Bead F200365

1/16" x 9/16" Black Foam Glaze Tape (200' per Roll) 013274

1/16" x 9/16" x 50' Roll Black Foam Glaze Tape 011832

Glazing tape used between the interior face of the glass and the wood glass bead.

Cutting Schedule - Rails and Stiles

Rails (2 ea.)		Stiles (2 ea.)			
36" Glass	37-5/8"	42" Glass	41-13/64"	62" Glass	61-13/64"
44" Glass	45-5/8"	46" Glass	45-13/64"	66" Glass	65-13/64"
48" Glass	49-5/8"	50" Glass	49-13/64"	70" Glass	69-13/64"
56" Glass	57-5/8"	54" Glass	53-13/64"	74" Glass	73-13/64"
64" Glass	65-5/8"	58" Glass	57-13/64"		

Note: Parts drawings not to scale.


Aluminum Wood Double-Hung Windows Builder's Classic (Tilt) Replacement Parts



Glazing Bead

Item #36

Glazing Bead	Part No.	Price Each
16 Head Glazing Bead	F200060	\$ 1.10
20 Head Glazing Bead	F200061	1.30
24 Head Glazing Bead	F200062	1.50
28 Head Glazing Bead	F200063	1.70
32 Head Glazing Bead	F200064	1.85
36 Head Glazing Bead	F200065	2.05
40 Head Glazing Bead	F200066	2.25
L/F Head Glazing Bead	F200365	0.60 L/F
L/F Head Glazing Bead (Primed Interior)	211391	0.55 L/F
14 Side Glazing Bead	F200067	1.05
16 Side Glazing Bead	F200060	1.10
20 Side Glazing Bead	F200061	1.30
22 Side Glazing Bead	F200070	1.40
24 Side Glazing Bead	F200062	1.50
26 Side Glazing Bead	F200072	1.60
28 Side Glazing Bead	F200063	1.70
30 Side Glazing Bead	F200074	1.75
24/36 Side Glazing Bead	F200062 & F200065	1.50
36/24 Side Glazing Bead	F200065 & F200062	1.50
32 Side Glazing Bead	F200064	1.85
34 Side Glazing Bead	F200076	1.95
36 Side Glazing Bead	F200065	2.05
40 Side Glazing Bead	F200066	2.25
42 Side Glazing Bead	F200079	2.35
L/F Side Glazing Bead	F200365	0.06 L/F
L/F Side Glazing Bead (Primed Interior)	211391	0.55 L/F

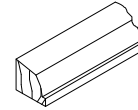

Aluminum Wood - Double-Hung
Builders Classic (Tilt)

Note: Parts drawings not to scale.



Aluminum Wood Double-Hung Windows

Builder's Classic (Tilt)

Replacement Parts

Glass

Hurd recommends glass only for replacement.

Item #19 Glass

Glass Size	Single	3/4" Insulating	3/4" Low-E
	Part No.	Part No.	Part No.
16 x 14	N/A	511344	512160
16 x 16	N/A	510471	512161
16 x 20	N/A	510472	512162
16 x 22	N/A	510473	512163
16 x 24	N/A	510474	512164
16 x 26	N/A	512416	512461
16 x 28	N/A	510490	512181
16 x 30	N/A	512417	512462
16 x 32	N/A	510497	512189
16 x 34	N/A	511345	512165
16 x 36	N/A	510503	512197
20 x 14	N/A	510475	512166
20 x 16	N/A	510472	512162
20 x 20	N/A	510477	512167
20 x 22	N/A	510478	512168
20 x 24	N/A	510479	512169
20 x 26	N/A	512418	512463
20 x 28	N/A	510480	512170
20 x 30	N/A	512419	512464
20 x 32	N/A	510498	512190
20 x 34	N/A	510481	512171
20 x 36	N/A	510515	512172
24 x 14	N/A	510482	512173
24 x 16	N/A	510474	512164
24 x 20	N/A	510479	512169
24 x 22	N/A	510485	512175
24 x 24	N/A	510486	512176
24 x 26	N/A	512420	512465
24 x 28	N/A	510487	512177
24 x 30	N/A	512421	512466
24 x 32	N/A	510500	512192
24 x 34	N/A	510488	512178
24 x 36	N/A	510516	512179
28 x 14	N/A	510489	512180
28 x 16	N/A	510490	512181
28 x 20	N/A	510480	512170
28 x 22	N/A	510492	512183
28 x 24	N/A	510487	512177
28 x 26	N/A	512422	512467
28 x 28	N/A	510494	512185
28 x 30	N/A	510423	512468
28 x 32	N/A	510501	512193
28 x 34	N/A	510495	512186
28 x 36	N/A	510517	512187

Aluminum Wood - Double-Hung
Builders Classic (Tilt)

Continued on next page

Aluminum Wood Double-Hung Windows Builder's Classic (Tilt) Replacement Parts



Glass

Continued from previous page

Hurd recommends glass only for replacement.

Item #19 Glass

Glass Size	Single	3/4" Insulating	3/4" Low-E
	Part No.	Part No.	Part No.
32 x 14	N/A	510496	512188
32 x 16	N/A	510497	512189
32 x 20	N/A	510498	512190
32 x 22	N/A	510499	512191
32 x 24	N/A	510500	512192
32 x 26	N/A	512424	512469
32 x 28	N/A	510501	512193
32 x 30	N/A	512425	512470
32 x 32	N/A	512426	512471
32 x 34	N/A	510502	512194
32 x 36	N/A	510518	512195
36 x 14	N/A	511340	512196
36 x 16	N/A	510503	512197
36 x 20	N/A	510515	512172
36 x 22	N/A	510505	512199
36 x 24	N/A	510516	512179
36 x 26	N/A	512427	512472
36 x 28	N/A	510517	512187
36 x 30	N/A	512485	512607
36 x 32	N/A	510518	512195
36 x 34	N/A	510508	512201
36 x 36	N/A	510519	512202
40 x 14	N/A	511341	512203
40 x 16	N/A	510509	512204
40 x 20	N/A	510510	512205
40 x 22	N/A	510511	512206
40 x 24	N/A	510512	512207
40 x 26	N/A	512428	512473
40 x 28	N/A	510513	512208
40 x 30	N/A	512429	512474
40 x 32	N/A	512430	512475
40 x 34	N/A	510514	512209
40 x 36	N/A	510520	512210

Aluminum Wood - Double-Hung
Builders Classic (Tilt)



Aluminum Wood Double-Hung Windows

Builder's Classic (Tilt)

Replacement Parts

Picture Glass

Hurd recommends glass only for replacement.

Picture Glass (Not Shown)

Glass Size	1" Insulating	1" Low-E
	Part No.	Part No.
36 x 42	512125	513466
36 x 46	512126	513467
36 x 50	512127	513468
36 x 54	512537	513469
36 x 58	512538	513470
36 x 62	512539	513471
36 x 66	512540	513472
36 x 70	512541	513473
36 x 74	512542	513474
44 x 46	512544	513476
44 x 50	512545	513477
44 x 54	512639	513478
44 x 58	512546	513479
44 x 62	512547	513480
44 x 66	512548	513481
44 x 70	512549	513482
44 x 74	512550	513483
48 x 42	510371	513484
48 x 46	512361	513485
48 x 50	512375	513486
48 x 54	511820	513487
48 x 58	510788	513488
48 x 62	511053	513489
48 x 66	512551	513490
48 x 70	512552	513491
48 x 74	512553	513492
56 x 42	510372	513493
56 x 46	510362	513494
56 x 50	512376	513495
56 x 54	511821	513496
56 x 58	510789	513497
56 x 62	511054	513498
56 x 66	512554	513499
56 x 70	512555	513500
56 x 74	512556	513501
64 x 42	510373	513502
64 x 46	510794	513503
64 x 50	510377	513504
64 x 54	511822	513505
64 x 58	510381	513506
64 x 62	511055	513507
64 x 66	512557	513508
64 x 70	512558	513509
64 x 74	512559	513510

Aluminum Wood - Double-Hung
Builders Classic (Tilt)

Aluminum Wood Double-Hung Windows

Builder's Classic (Tilt)

Replacement Parts



Sash Assembly

Glass Size	Frame Size	3/4" Insulating	3/4" Low-E
16 x 14	21-15/32 x 36-5/8		
16 x 16	21-15/32 x 40-5/8		
16 x 20	21-15/32 x 48-5/8		
16 x 22	21-15/32 x 52-5/8		
16 x 24	21-15/32 x 56-5/8		
16 x 26	21-15/32 x 60-5/8		
16 x 28	21-15/32 x 64-5/8		
16 x 30	21-15/32 x 68-5/8		
16 x 32	21-15/32 x 72-5/8		
16 x 34	21-15/32 x 76-5/8		
16 x 36	21-15/32 x 80-5/8		
20 x 14	25-15/32 x 36-5/8		
20 x 16	25-15/32 x 40-5/8		
20 x 20	25-15/32 x 48-5/8		
20 x 22	25-15/32 x 52-5/8		
20 x 24	25-15/32 x 56-5/8		
20 x 26	25-15/32 x 60-5/8		
20 x 28	25-15/32 x 64-5/8		
20 x 30	25-15/32 x 68-5/8		
20 x 32	25-15/32 x 72-5/8		
20 x 34	25-15/32 x 76-5/8		
20 x 36	25-15/32 x 80-5/8		
24 x 14	29-15/32 x 36-5/8		
24 x 16	29-15/32 x 40-5/8		
24 x 20	29-15/32 x 48-5/8		
24 x 22	29-15/32 x 52-5/8		
24 x 24	29-15/32 x 56-5/8		
24 x 26	29-15/32 x 60-5/8		
24 x 28	29-15/32 x 64-5/8		
24 x 30	29-15/32 x 68-5/8		
24 x 32	29-15/32 x 72-5/8		
24 x 34	29-15/32 x 76-5/8		
24 x 36	29-15/32 x 80-5/8		
28 x 14	33-15/32 x 36-5/8		
28 x 16	33-15/32 x 40-5/8		
28 x 20	33-15/32 x 48-5/8		
28 x 22	33-15/32 x 52-5/8		
28 x 24	33-15/32 x 56-5/8		
28 x 26	33-15/32 x 60-5/8		
28 x 28	33-15/32 x 64-5/8		
28 x 30	33-15/32 x 68-5/8		
28 x 32	33-15/32 x 72-5/8		
28 x 34	33-15/32 x 76-5/8		
28 x 36	33-15/32 x 80-5/8		

Aluminum Wood - Double-Hung
Builders Classic (Tilt)

Continued on next page



Aluminum Wood Double-Hung Windows

Builder's Classic (Tilt)

Replacement Parts

Sash Assembly

Continued from previous page

Glass Size	Frame Size	3/4" Insulating	3/4" Low-E
32 x 14	37 15/32 x 36 5/8		
32 x 16	37 15/32 x 40 5/8		
32 x 20	37 15/32 x 48 5/8		
32 x 22	37 15/32 x 52 5/8		
32 x 24	37 15/32 x 56 5/8		
32 x 26	37 15/32 x 60 5/8		
32 x 28	37 15/32 x 64 5/8		
32 x 30	37 15/32 x 68 5/8		
32 x 32	37 15/32 x 72 5/8		
32 x 34	37 15/32 x 76 5/8		
32 x 36	37 15/32 x 80 5/8		
36 x 14	41 15/32 x 36 5/8		
36 x 16	41 15/32 x 40 5/8		
36 x 20	41 15/32 x 48 5/8		
36 x 22	41 15/32 x 52 5/8		
36 x 24	41 15/32 x 56 5/8		
36 x 26	41 15/32 x 60 5/8		
36 x 28	41 15/32 x 64 5/8		
36 x 30	41 15/32 x 68 5/8		
36 x 32	41 15/32 x 72 5/8		
36 x 34	41 15/32 x 76 5/8		
36 x 36	41 15/32 x 80 5/8		
40 x 14	45 15/32 x 36 5/8		
40 x 16	45 15/32 x 40 5/8		
40 x 20	45 15/32 x 48 5/8		
40 x 22	45 15/32 x 52 5/8		
40 x 24	45 15/32 x 56 5/8		
40 x 26	45 15/32 x 60 5/8		
40 x 28	45 15/32 x 64 5/8		
40 x 30	45 15/32 x 68 5/8		
40 x 32	45 15/32 x 72 5/8		
40 x 34	45 15/32 x 76 5/8		
40 x 36	45 15/32 x 80 5/8		

Aluminum Wood - Double-Hung
Builders Classic (Tilt)

Aluminum Wood Double-Hung Windows

Builder's Classic (Tilt)

Replacement Parts



Picture Sash Assembly

Glass Size	Frame Size	1" Insulating	1" Low-E
32 x 42	37 3/8 x 48 5/8		
32 x 46	38 3/8 x 52 5/8		
32 x 50	39 3/8 x 56 5/8		
32 x 54	40 3/8 x 60 5/8		
32 x 58	41 3/8 x 64 5/8		
32 x 62	42 3/8 x 68 5/8		
36 x 42	41 3/8 x 48 5/8		
36 x 46	41 3/8 x 52 5/8		
36 x 50	41 3/8 x 56 5/8		
36 x 54	41 3/8 x 60 5/8		
36 x 58	41 3/8 x 64 5/8		
36 x 62	41 3/8 x 68 5/8		
36 x 66	41 3/8 x 72 5/8		
36 x 70	41 3/8 x 76 5/8		
36 x 74	41 3/8 x 80 5/8		
44 x 42	49 3/8 x 48 5/8		
44 x 46	49 3/8 x 52 5/8		
44 x 50	49 3/8 x 56 5/8		
44 x 54	49 3/8 x 60 5/8		
44 x 58	49 3/8 x 64 5/8		
44 x 62	49 3/8 x 68 5/8		
44 x 66	49 3/8 x 72 5/8		
44 x 70	49 3/8 x 76 5/8		
44 x 74	49 3/8 x 80 5/8		
48 x 42	53 3/8 x 48 5/8		
48 x 46	53 3/8 x 52 5/8		
48 x 50	53 3/8 x 56 5/8		
48 x 54	53 3/8 x 60 5/8		
48 x 58	53 3/8 x 64 5/8		
48 x 62	53 3/8 x 68 5/8		
48 x 66	53 3/8 x 72 5/8		
48 x 70	53 3/8 x 76 5/8		
48 x 74	53 3/8 x 80 5/8		
56 x 42	61 3/8 x 48 5/8		
56 x 46	61 3/8 x 52 5/8		
56 x 50	61 3/8 x 56 5/8		
56 x 54	61 3/8 x 60 5/8		
56 x 58	61 3/8 x 64 5/8		
56 x 62	61 3/8 x 68 5/8		
56 x 66	61 3/8 x 72 5/8		
56 x 70	61 3/8 x 76 5/8		
56 x 74	61 3/8 x 80 5/8		
64 x 42	69 3/8 x 48 5/8		
64 x 46	69 3/8 x 52 5/8		
64 x 50	69 3/8 x 56 5/8		
64 x 54	69 3/8 x 60 5/8		
64 x 58	69 3/8 x 64 5/8		
64 x 62	69 3/8 x 68 5/8		
64 x 66	69 3/8 x 72 5/8		
64 x 70	69 3/8 x 76 5/8		
64 x 74	69 3/8 x 80 5/8		

Aluminum Wood - Double-Hung
Builders Classic (Tilt)



Aluminum Wood Double-Hung Windows

Builder's Classic (Tilt)

Replacement Parts

Jambliners

Jambliner Replacements

Glass Size	Almond		White	
	Left	Right	Left	Right
16 x 14	021502	021503	021530	021531
16 x 16	021504	021505	021532	021533
16 x 20	021506	021507	021534	021535
16 x 22	021508	021509	021536	021537
16 x 24	021510	021511	021538	021539
16 x 26	021512	021513	021540	021541
16 x 28	021514	021515	021542	021543
16 x 24/36	021518	021519	021546	021547
16 x 36/24	021518	021519	021546	021547
16 x 30	021516	021517	021544	021545
16 x 32	021520	021521	021548	021549
16 x 34	021522	021523	021550	021551
16 x 36	021524	021525	021552	021553
16 x 40	021526	021527	021554	021555
16 x 42	021528	021529	021556	021557

Aluminum Wood - Double-Hung
Builder's Classic (Tilt)

Aluminum Wood Double-Hung Windows

Builder's Classic (Tilt)

Replacement Parts



Block & Tackle

Block & Tackle Replacements

Glass Size	B&T Size	Top		Bottom	
		Part No.	B&T Size	Part No.	
16 x 14	13B	040000	15A	021643	
16 x 16	15B	051558	17B	021561	
16 x 20	19B	040004	21A	021645	
16 x 22	21B	021564	23B	021568	
16 x 24	23B	021568	25A	021647	
16 x 26	25B	021572	27B	021576	
16 x 28	27B	021576	29B	021580	
16 x 24/36	23B	021658	37A	021653	
16 x 36/24	35B	021593	25A	021647	
16 x 30	29B	021580	31B	021584	
16 x 32	31B	021584	33A	021561	
16 x 34	33B	021588	35A	021652	
16 x 36	35B	021593	37A	021653	
16 x 40	39B	018150	41B	021603	
16 x 42	41B	021603	43B	021609	
20 x 14	13B	040000	33B	021558	
20 x 16	15C	021559	33A	021561	
20 x 20	19B	040004	21B	021564	
20 x 22	21B	021564	23B	021568	
20 x 24	23B	021568	25B	021572	
20 x 26	25B	021572	27B	021576	
20 x 28	27B	021576	29B	021580	
20 x 24/36	23B	021568	37B	021598	
20 x 36/24	37B	021598	25B	021572	
20 x 30	29B	021580	31B	021584	
20 x 32	31B	021584	33B	021588	
20 x 34	33B	021588	35B	021593	
20 x 36	35B	021593	37B	021598	
20 x 40	39C	018174	41B	021603	
20 x 42	41C	021604	43B	021609	
24 x 14	13C	040001	15C	021559	
24 x 16	15C	021559	17C	021562	
24 x 20	19C	040005	21B	021564	
24 x 22	21C	021565	23B	021568	
24 x 24	23C	021569	25B	021572	
24 x 26	25C	021573	27B	021576	
24 x 28	27C	021577	29C	021581	
24 x 30	23C	021569	37C	021599	
24 x 24/36	35C	021594	25B	021572	
24 x 36/24	29C	021581	31C	021585	
24 x 32	31C	021585	33C	021589	
24 x 34	33C	021589	35B	021593	
24 x 36	35C	021594	37C	021599	
24 x 40	39D	018202	41C	021604	
24 x 42	41D	021605	43C	021610	
28 x 14	13C	040001	15C	021599	
28 x 16	15C	021559	17C	021562	
28 x 20	19C	040005	21C	021565	
28 x 22	21C	021565	23C	021569	
28 x 24	23C	021569	25C	021573	
28 x 26	25C	021573	27C	021577	
28 x 28	27D	021578	29C	021581	
28 x 30	23C	021569	37C	021599	
28 x 24/36	35D	021595	25C	021573	

Aluminum Wood - Double-Hung
Builders Classic (Tilt)

Continued on next page



Aluminum Wood Double-Hung Windows

Builder's Classic (Tilt)

Replacement Parts

Block & Tackle

Continued from previous page

Block & Tackle Replacements

Glass Size	B&T Size	Top	B&T Size	Bottom
		Part No.		Part No.
28 x 36/24	29D	021582	31C	021585
28 x 32	31D	021586	33C	021589
28 x 34	33D	021590	35C	021594
28 x 36	35D	021595	37C	021599
28 x 40	39D	018202	41D	021605
28 x 42	41E	021634	43D	021611
32 x 14	13C	040001	15C	021559
32 x 16	15C	021559	17C	021562
32 x 20	19D	040006	21C	021565
32 x 22	21D	021566	23C	021569
32 x 24	23D	021570	25C	021573
32 x 26	25D	021574	27D	021578
32 x 28	27C	021578	29D	021582
32 x 30	23D	021570	37D	021600
32 x 24/36	35D	021595	25C	021573
32 x 36/24	29D	021582	31D	021586
32 x 32	31D	021586	33D	021590
32 x 34	33D	021590	35D	021595
32 x 36	35D	021595	37D	021600
32 x 40	39F	018204	41E	021634
32 x 42	41F	021606	43F	021613
36 x 14	13C	040001	15C	021559
36 x 16	15D	021560	17D	021563
36 x 20	19D	040006	21D	021566
36 x 22	21E	021567	23D	021570
36 x 24	23E	021571	25D	021574
36 x 26	25E	021575	27C	021578
36 x 28	27E	021579	29D	021582
36 x 30	23E	021571	37E	021631
36 x 24/36	35F	021597	25D	021574
36 x 36/24	29E	021583	31D	021586
36 x 32	31E	021587	33D	021590
36 x 34	33E	021591	35D	021595
36 x 36	35F	021597	37E	021631
40 x 14	13D	040002	15D	021560
40 x 16	15D	021560	17D	021563
40 x 20	19D	040006	21D	021566
40 x 22	21E	021567	23D	021570
40 x 24	23E	021571	25E	021575
40 x 26	25F	021620	27E	021579
40 x 28	27F	021622	29E	021583
40 x 30	23E	021571	37F	021601
40 x 24/36	35G	021629	25E	021575
40 x 36/24	29F	021623	31E	021587
40 x 32	31F	021625	33E	021591
40 x 34	33F	021592	35F	021597
40 x 36	35G	021629	37F	021601







Aluminum Wood - Double-Hung
Builders Classic (Tilt)

Aluminum Wood Double-Hung Windows Builder's Classic (Tilt) Replacement Parts



Miscellaneous

Items #29 - #43 Double-Hung Hardware

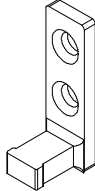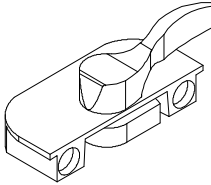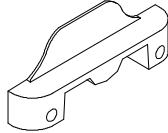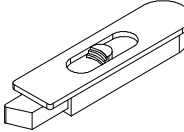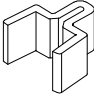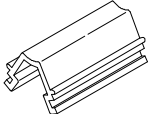Item No.	Description	Part No.		Image
		Left	Right	
29	ALWD DH Balance Tilt Pin (Pivot Pin)	085268		
30	ALWD DH Checkrail Lock - Gold	085278		
	ALWD DH Checkrail Lock - 03 Bronze	090944		
	ALWD DH Checkrail Lock - White	085279		
	ALWD DH Checkrail Lock - Bright Brass	085280		
31	ALWD DH Checkrail Keeper - Gold	092891		
	ALWD DH Checkrail Keeper - 03 Bronze	092897		
	ALWD DH Checkrail Keeper - White	092893		
	ALWD DH Checkrail Keeper - Bright Brass (32", 36" and 40" Glass Widths Require 2)	092896		
41	ALWD DH Tilt Latch - Gold	094058	094059	
	ALWD DH Tilt Latch - 03 Bronze	090946	090947	
	ALWD DH Tilt Latch - White	094060	094061	
	ALWD DH Tilt Latch - Bright Brass	094062	094063	
43	ALWD DH Sash Bumper - White	021700		
	ALWD DH Sash Bumper - Beige	021701		
For units manufactured after Sept. 15, 2003:				
Not Shown	ALWD DH Sash Stop - White	092888		
	ALWD DH Sash Stop - Beige	092887		

Aluminum Wood - Double-Hung
Builders Classic (Tilt)

Note: Parts drawings not to scale.

Miscellaneous






Fastener Schedule

Description	Where Used	Qty.	Part No.
#7 x 7/8" PN FL Screw	Tilt pin to top sash.	2	011963
#6 x 1-1/2" PN FL Screw	Lock and keeper to checkrails (Gold and White).	4	086002
#6 x 1-1/2" PN FL Screw	Lock and keeper to checkrails (Bright Brass).	4	010130
#7 x 5/8" PN FL Screw	Tilt latch to sash.	1	022147

Items #22 - #34

Weatherstripping/Miscellaneous

Item No.	Description	Where Used	Part No.
22	L/F Gray Weatherstrip	Bottom Rail of Lower Sash Head Stop and Picture Window Between Sash and Filler Strip on ALWD DH Picture units	039053
33	L/F Weatherstrip	Checkrail	018207
34	L/F Weatherstrip	Sash Top and Bottom Stiles	019810
Not Shown	Lineal PVC Gray Bulb Weatherstrip	Checkrail	015512
Not Shown	Aluminum Drip Cap - White		015000
	Aluminum Drip Cap - Eggshell		072798
	Aluminum Drip Cap - Bronze		015001
	Aluminum Drip Cap - Brick Red		072970
	Aluminum Drip Cap - Sand		015542
	Aluminum Drip Cap - Green		032031

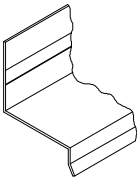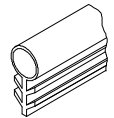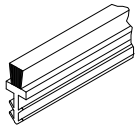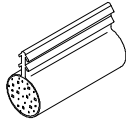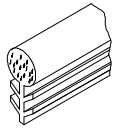

Note: Parts drawings not to scale.


Aluminum Wood Double-Hung Windows Builder's Classic (Tilt) Replacement Parts




Miscellaneous

Item #2 Nailing Fins

Item No.	Description	Part No.
2	16 Grey Head Nailing Fin	029066
	20 Grey Head Nailing Fin	029067
	24 Grey Head Nailing Fin	029068
	28 Grey Head Nailing Fin	029069
	32 Grey Head Nailing Fin	029070
	36 Grey Head Nailing Fin	029071
	40 Grey Head Nailing Fin	020072
	L/F Grey Head Nailing Fin	024194
	16 Grey Sill Nailing Fin	029090
	20 Grey Sill Nailing Fin	029091
	24 Grey Sill Nailing Fin	029092
	28 Grey Sill Nailing Fin	029093
	32 Grey Sill Nailing Fin	029094
	36 Grey Sill Nailing Fin	029095
	40 Grey Sill Nailing Fin	029096
	L/F Grey Sill Nailing Fin	024195
	14 Grey Side Nailing Fin	029078
	16 Grey Side Nailing Fin	029079
	20 & 42 Grey Side Nailing Fin	029080
	22 & 46 Grey Side Nailing Fin	029081
	24 & 50 Grey Side Nailing Fin	029082
	26 & 54 Grey Side Nailing Fin	029086
	28 & 58 Grey Side Nailing Fin	029083
	30 & 62 Grey Side Nailing Fin	029085
	32 & 66 Grey Side Nailing Fin	029088
	34 & 70 Grey Side Nailing Fin	029084
	36 & 74 Grey Side Nailing Fin	029089
	40 Grey Side Nailing Fin	085281
	42 Grey Side Nailing Fin	085282
	L/F Grey Side Nailing Fin	024194

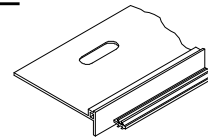

Head and Side
Nailing Fin

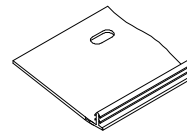

Sill Nailing Fin

Continued on next page

Note: Parts drawings not to scale.


Aluminum Wood - Double-Hung
Builders Classic (Tilt)

Miscellaneous


Continued from previous page

Item #2 Nailing Fins

Item No.	Description	Part No.
2	16-2 Mull Head Nailing Fin	032809
	20-2 Mull Head Nailing Fin	032810
	24-2 Mull Head Nailing Fin	032811
	28-2 Mull Head Nailing Fin	032812
	32-2 Mull Head Nailing Fin	032813
	36-2 Mull Head Nailing Fin	032814
	40-2 Mull Head Nailing Fin	032815
	16-2 Mull Sill Nailing Fin	032816
	20-2 Mull Sill Nailing Fin	032817
	24-2 Mull Sill Nailing Fin	032818
	28-2 Mull Sill Nailing Fin	032819
	32-2 Mull Sill Nailing Fin	032820
	36-2 Mull Sill Nailing Fin	032821
	40-2 Mull Sill Nailing Fin	032822
	32-1/2 Picture Head Nailing Fin	029070
	36-1/2 Picture Head Nailing Fin	029071
	44-1/2 Picture Head Nailing Fin	029073
	48-1/2 Picture Head Nailing Fin	029074
	56-1/2 Picture Head Nailing Fin	029075
	64-1/2 Picture Head Nailing Fin	029076
	32-1/2 Picture Sill Nailing Fin	029094
	36-1/2 Picture Sill Nailing Fin	029095
	44-1/2 Picture Sill Nailing Fin	029097
	48-1/2 Picture Sill Nailing Fin	029098
	56-1/2 Picture Sill Nailing Fin	029099
	64-1/2 Picture Sill Nailing Fin	029100

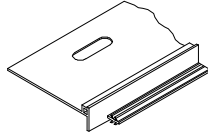

Head and Side
Nailing Fin

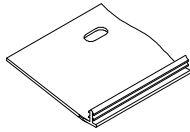

Sill Nailing Fin

Note: Parts drawings not to scale.